





CELL 3 VOLUME - 86,204 CUBIC YARDS
 CELL 3 BERM VOLUME - 13,742 CUBIC YARDS

NOTES:

1. COPIES OF THIS SURVEY WITHOUT AN ORIGINAL SIGNATURE IN BLUE INK ARE NOT VALID. ANY ALTERATION OF THIS SURVEY, IN WHOLE OR PART, WITHOUT PRIOR WRITTEN PERMISSION OF HAWAII SURVEYING IS PROHIBITED.
2. NO UNDERGROUND UTILITIES HAVE BEEN LOCATED FOR THIS SURVEY. IF A UTILITY LOCATE IS PERFORMED THE UTILITIES CAN BE ADDED TO THIS SURVEY.

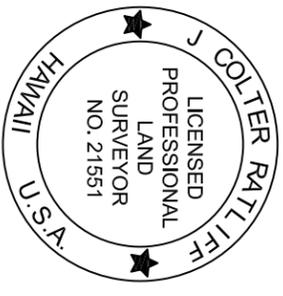

J. Colter Ratliff
 J. Colter Ratliff, P.S.
 Field Surveyed December 16, 2025

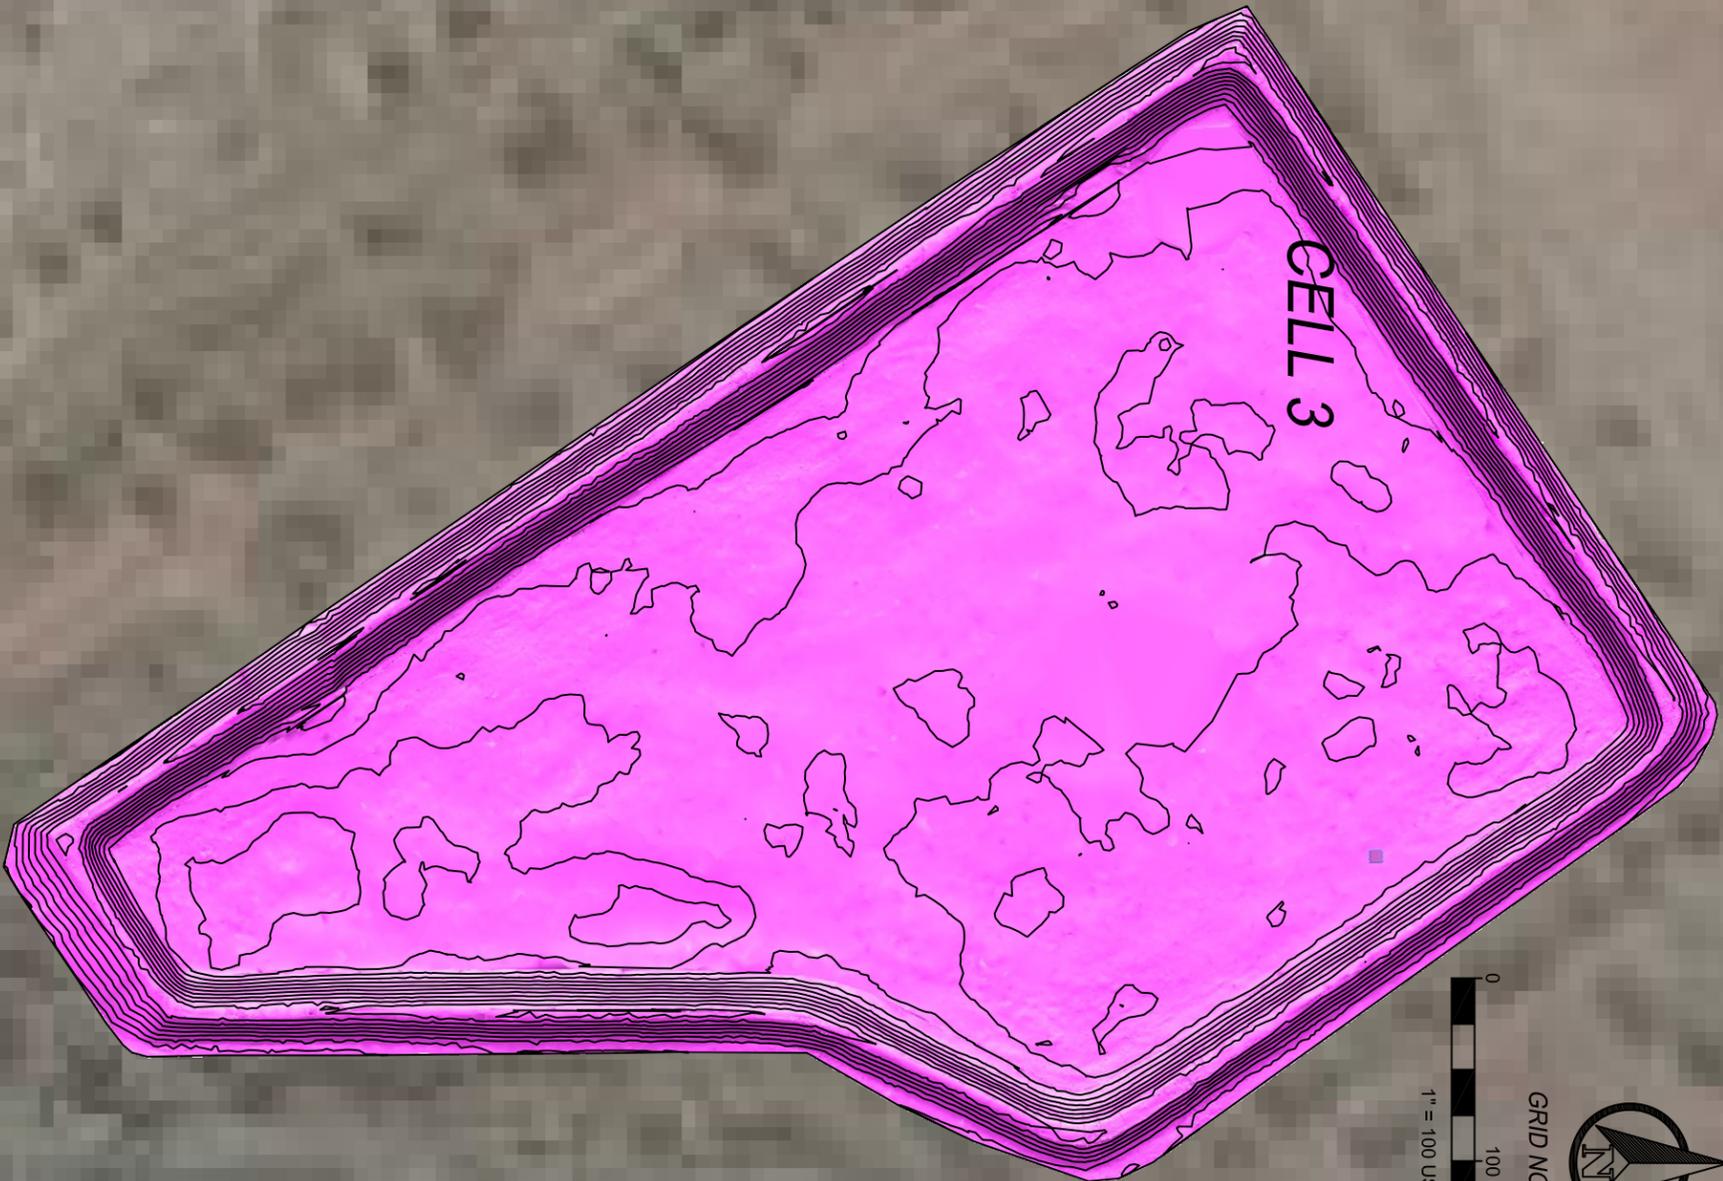

GRID NORTH

REVISIONS	

JOINT BASE PEARL HARBOR, WAIPIO PENINSULA
 CDF WAIPIO CELL 1 SOUTH
 TOPOGRAPHIC SURVEY - DECEMBER 16, 2025



1888 KALAKAUA AVENUE, SUITE C 312
 HONOLULU, HI 96815
 PHONE: (808) 761-5687
 EMAIL: ADMIN@HAWAII SURVEYING.COM