




VICINITY MAP
NOT TO SCALE

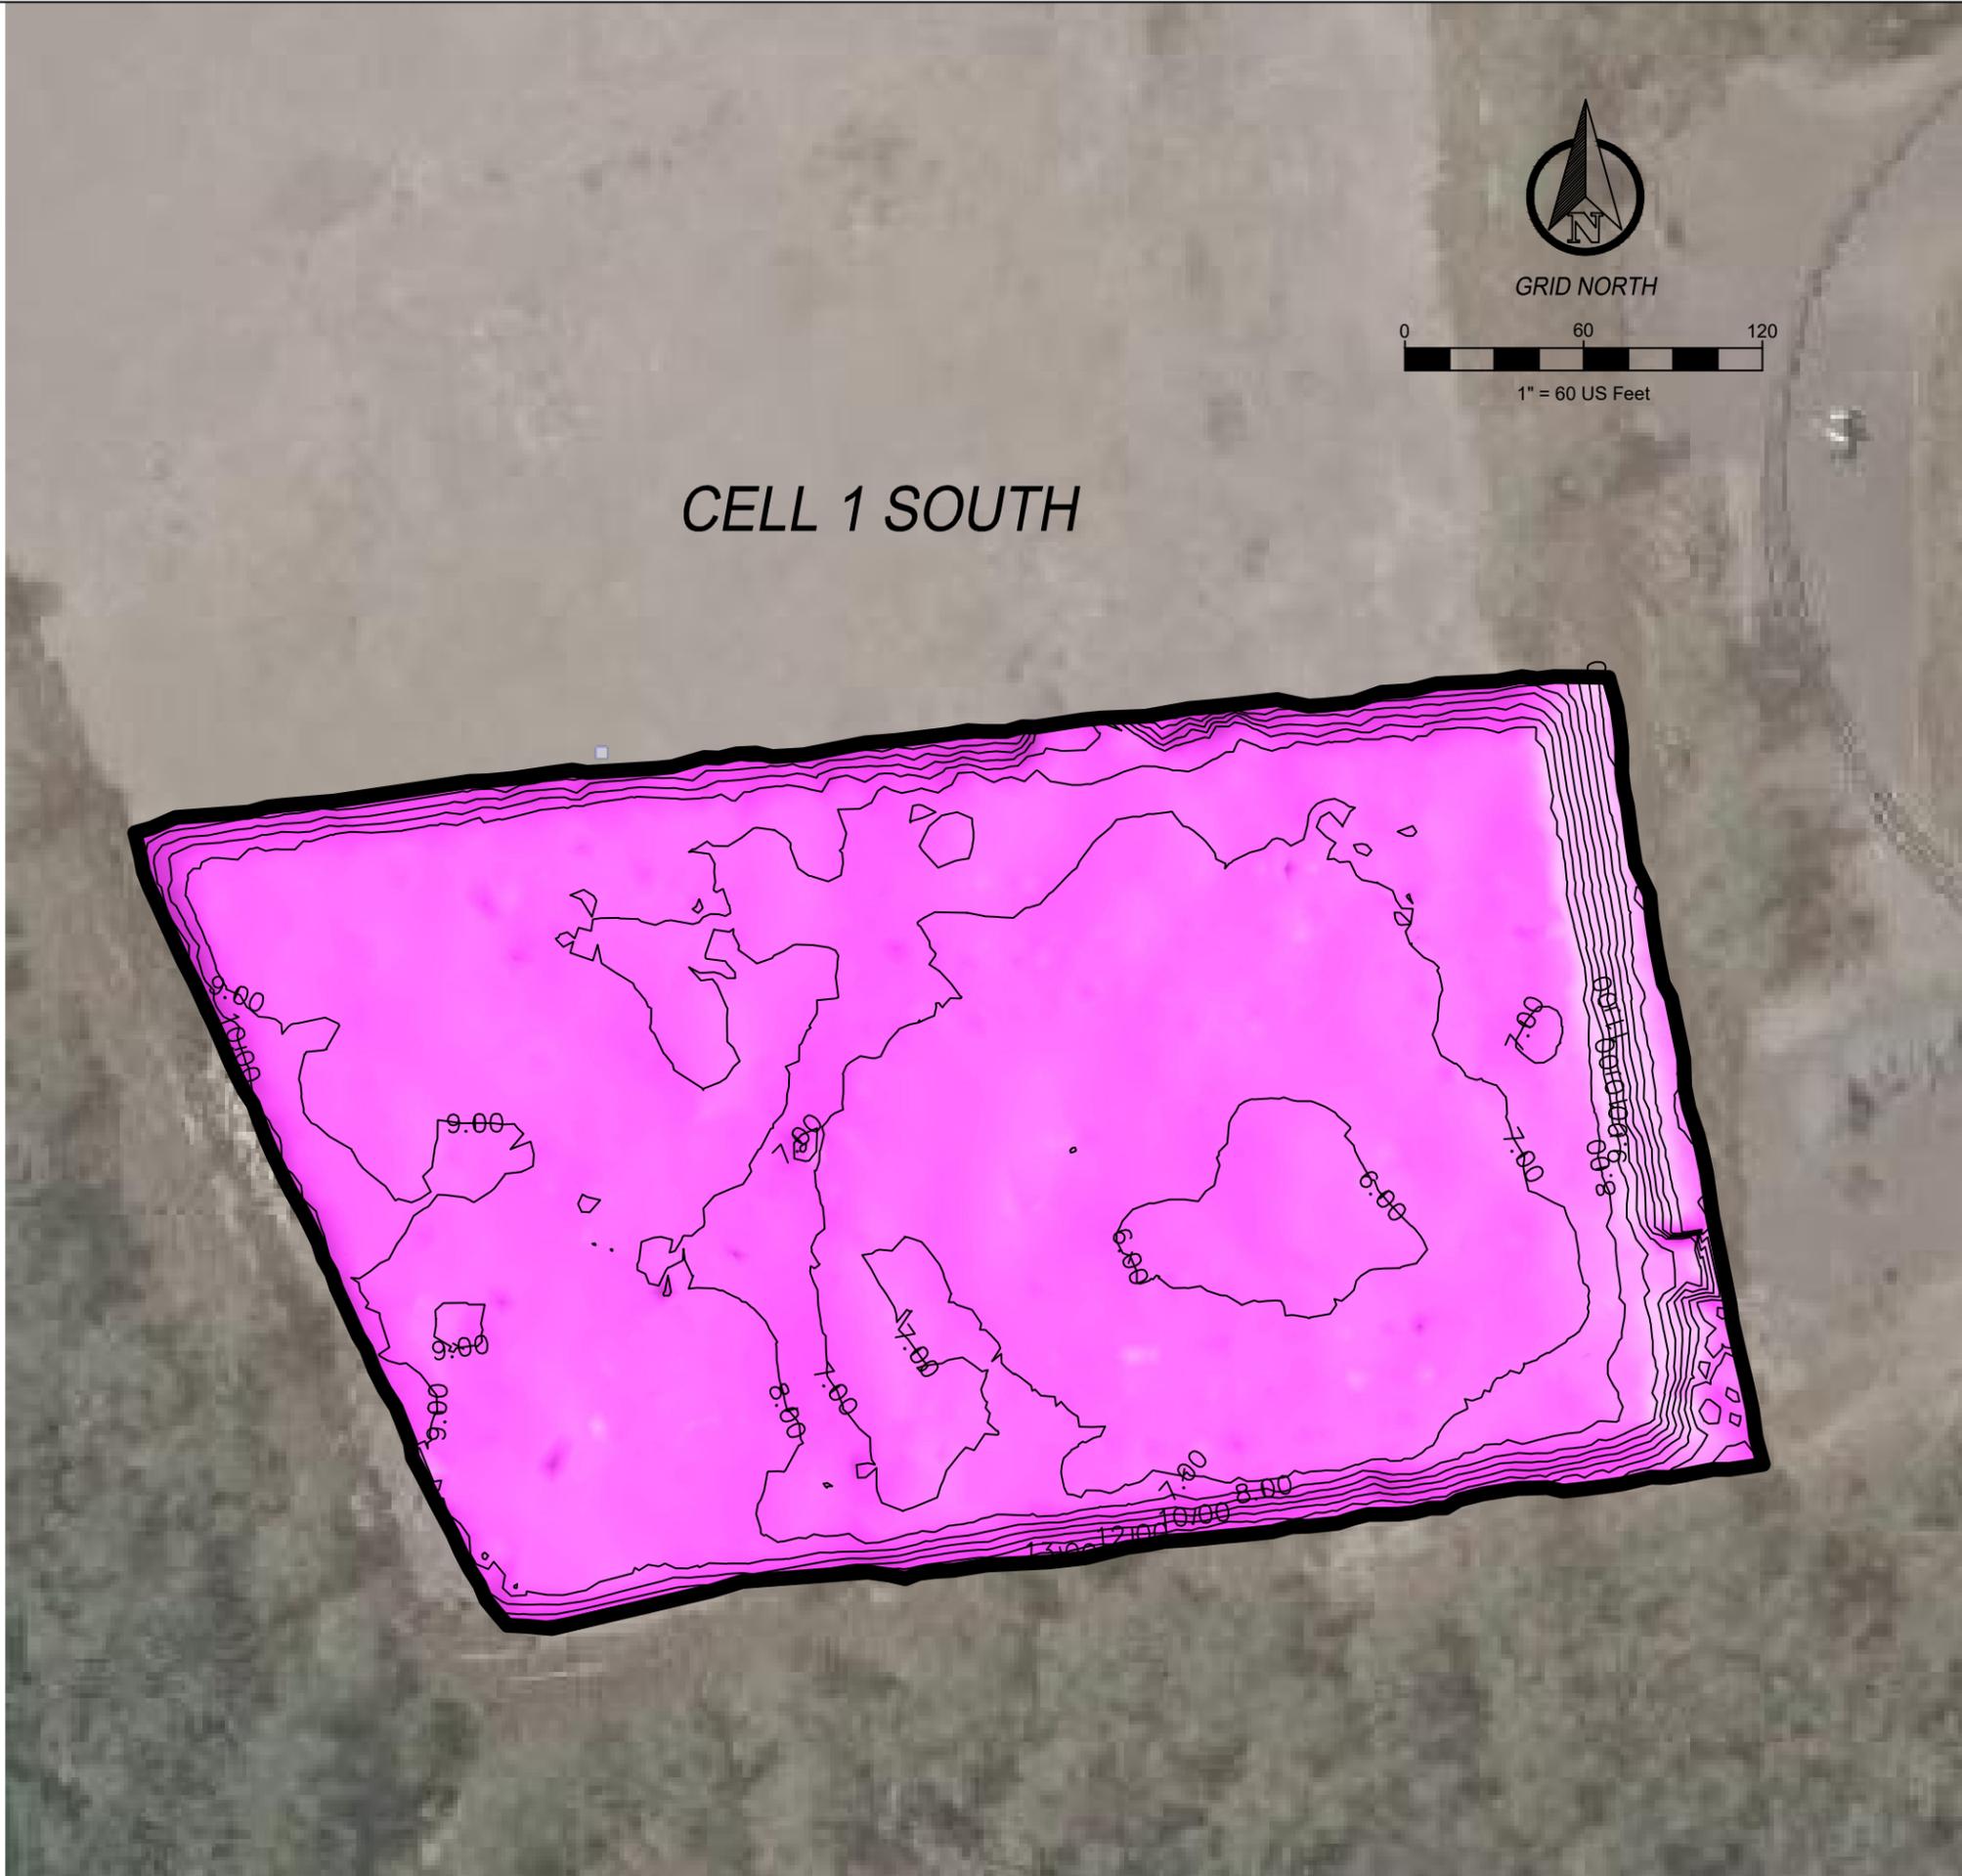

NOTES:

1. COPIES OF THIS SURVEY WITHOUT AN ORIGINAL SIGNATURE IN BLUE INK ARE NOT VALID. ANY ALTERATION OF THIS SURVEY, IN WHOLE OR PART, WITHOUT PRIOR WRITTEN PERMISSION OF HAWAII SURVEYING IS PROHIBITED.
2. NO UNDERGROUND UTILITIES HAVE BEEN LOCATED FOR THIS SURVEY. IF A UTILITY LOCATE IS PERFORMED THE UTILITIES CAN BE ADDED TO THIS SURVEY.



J. Colter Ratliff
 J. Colter Ratliff, P.S.
 Field Surveyed December 16, 2025

REVISIONS			
1888 KALAKAUA AVENUE, SUITE C-312 HONOLULU, HI 96815 PHONE: (808) 761-5887 EMAIL: ADMIN@HAWAII SURVEYING.COM			
			
JOINT BASE PEARL HARBOR, WAIPIO PENINSULA CDF WAIPIO CELL 1 SOUTH TOPOGRAPHIC SURVEY - DECEMBER 16, 2025			
DRAWING BY JCR			
SCALE 1"=60'			
PAGE 1/1			