


# TOPOGRAPHIC SURVEY OF EXISTING JET FUEL LINE PEARL HARBOR, HI

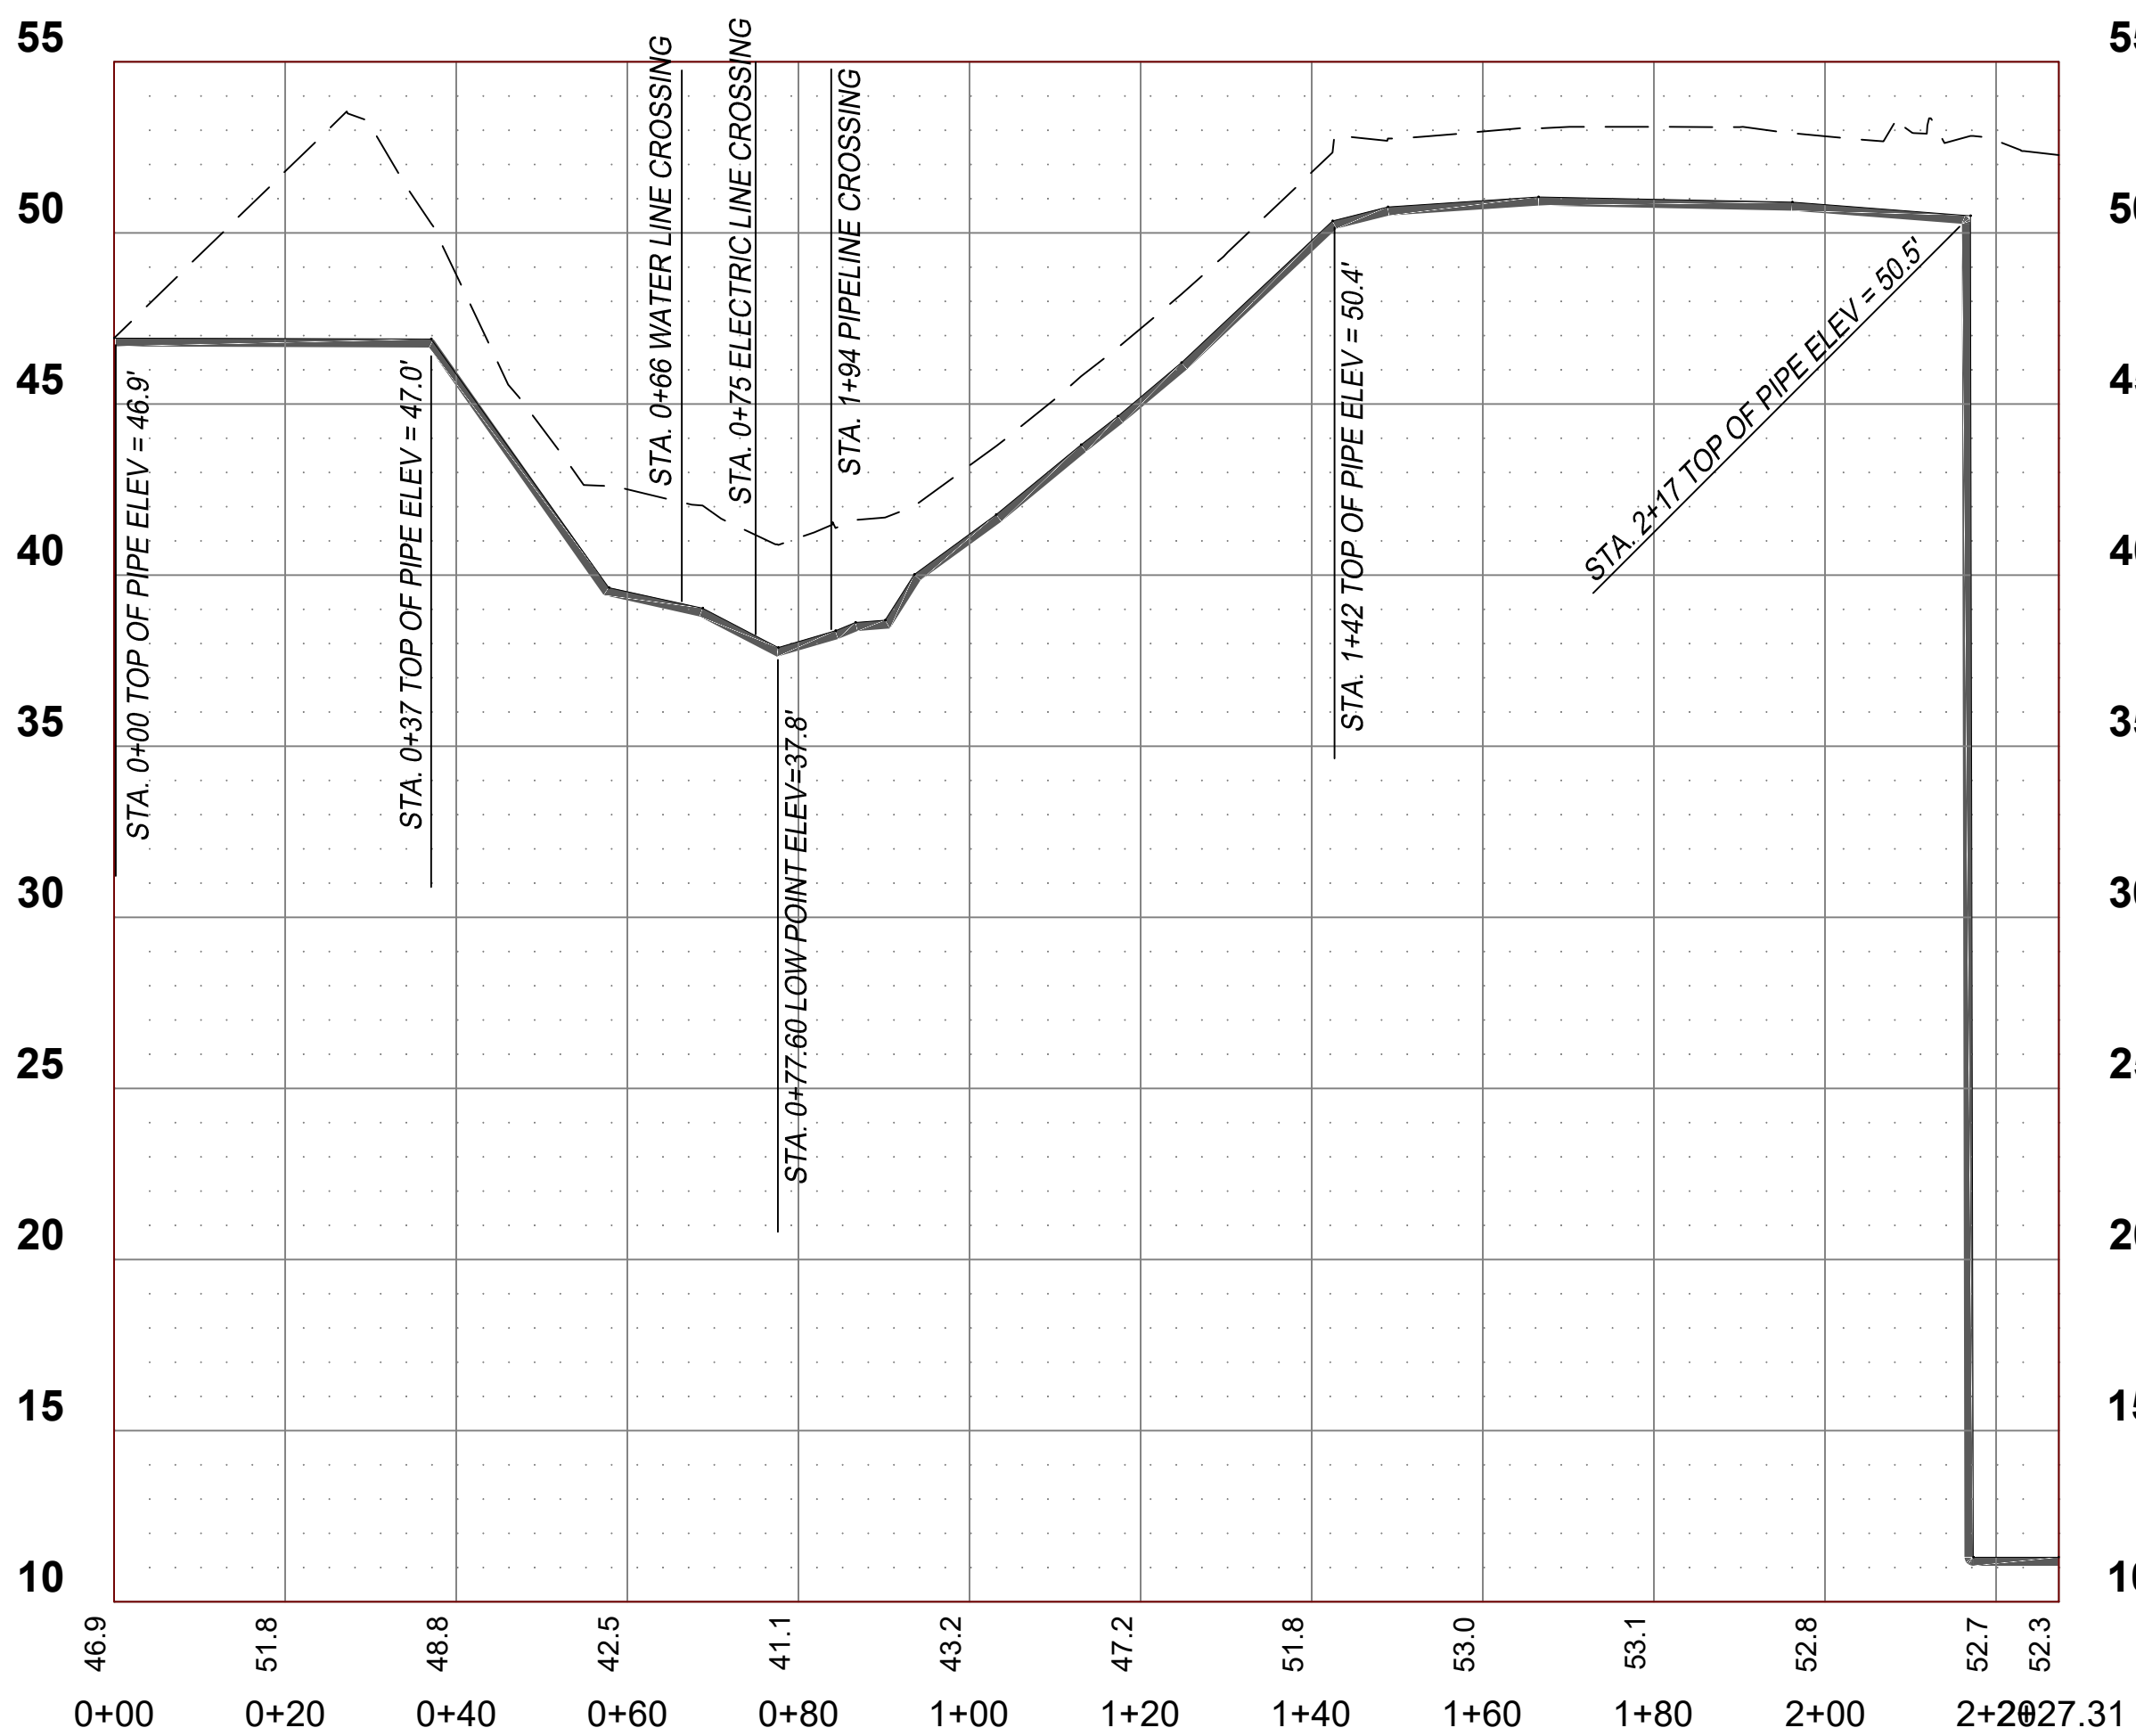

0 5 10  
1" = 5 US Feet (V)




#### NOTES:

- COPIES OF THIS SURVEY WITHOUT AN ORIGINAL SIGNATURE BLUE INK ARE NOT VALID. ANY ALTERATION OF THIS SURVEY, IN WHOLE OR PART, WITHOUT PRIOR WRITTEN PERMISSION OF HAWAII SURVEYING IS PROHIBITED.
- THIS SURVEY IS REFERENCED TO THE HAWAII STATE PLANE ZONE 3 (5103) WITH NAD (83) DATUM. SCALE FACTOR AT CONTROL POINT 100: 0.999990511 CONVERGENCE ANGLE AT CONTROL POINT 100: 00° 01' 21.284" ALL DISTANCES AND COORDINATES SHOWN HEREON ARE IN U.S. SURVEY FEET. (3.28083333 PER METER).
- ALL UNDERGROUND UTILITIES SHOWN HEREON WERE MARKED BY GPRS, INC. AND LOCATION SURVEYED BY HAWAII SURVEYING.
- ELEVATIONS OF PIPE SHOWN IN THE PROFILE VIEW ARE BASED ON UTILITY LOCATE DEPTHS PROVIDED BY UTILITY LOCATE CONTRACTORS. NONE OF THE LOCATIONS SHOWN HAVE BEEN EXPOSED NOR HAD A DIRECT ELEVATION SHOT TAKEN ON THEM FOR AN ACCURATE ELEVATION TO BE PROVIDED.

- #### LEGEND
- TREE
  - SIGN
  - SCO
  - SEWER CLEAN OUT
  - GAS METER
  - MAIL BOX
  - WATER METER
  - TELEPHONE PEDISTAL
  - POWER POLE
  - HYDRANT
  - SEWER MANHOLE
  - ELECTRICAL MANHOLE
  - FINISH FLOOR ELEV.

- DITCH
- OVERHEAD ELEC.
- WATER LINE
- FENCE LINE
- GAS LINE
- FIBER-OPTIC LINE
- FORCE MAIN
- CONCRETE
- GRAVEL
- ASPHALT DRIVE

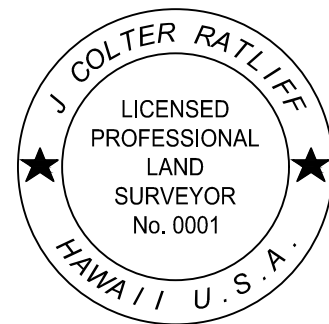

J. Colter Ratliff, P.S.  
Field Surveyed October 28, 2025



0 20 40  
1" = 20 US Feet (H)



1888 Kalia Avenue - Suite C312  
Honolulu, Hawaii 96815  
PHONE: 808-761-0203  
EMAIL: colt@hawaiisurveying.com

PROJECT NUMBER : 1007.02