



**HONOLULIULI WWTP SECONDARY TREATMENT,
HONOULIULI, EWA, OAHU, HI
TOPOGRAPHIC SURVEY GRADE COMPARISON**

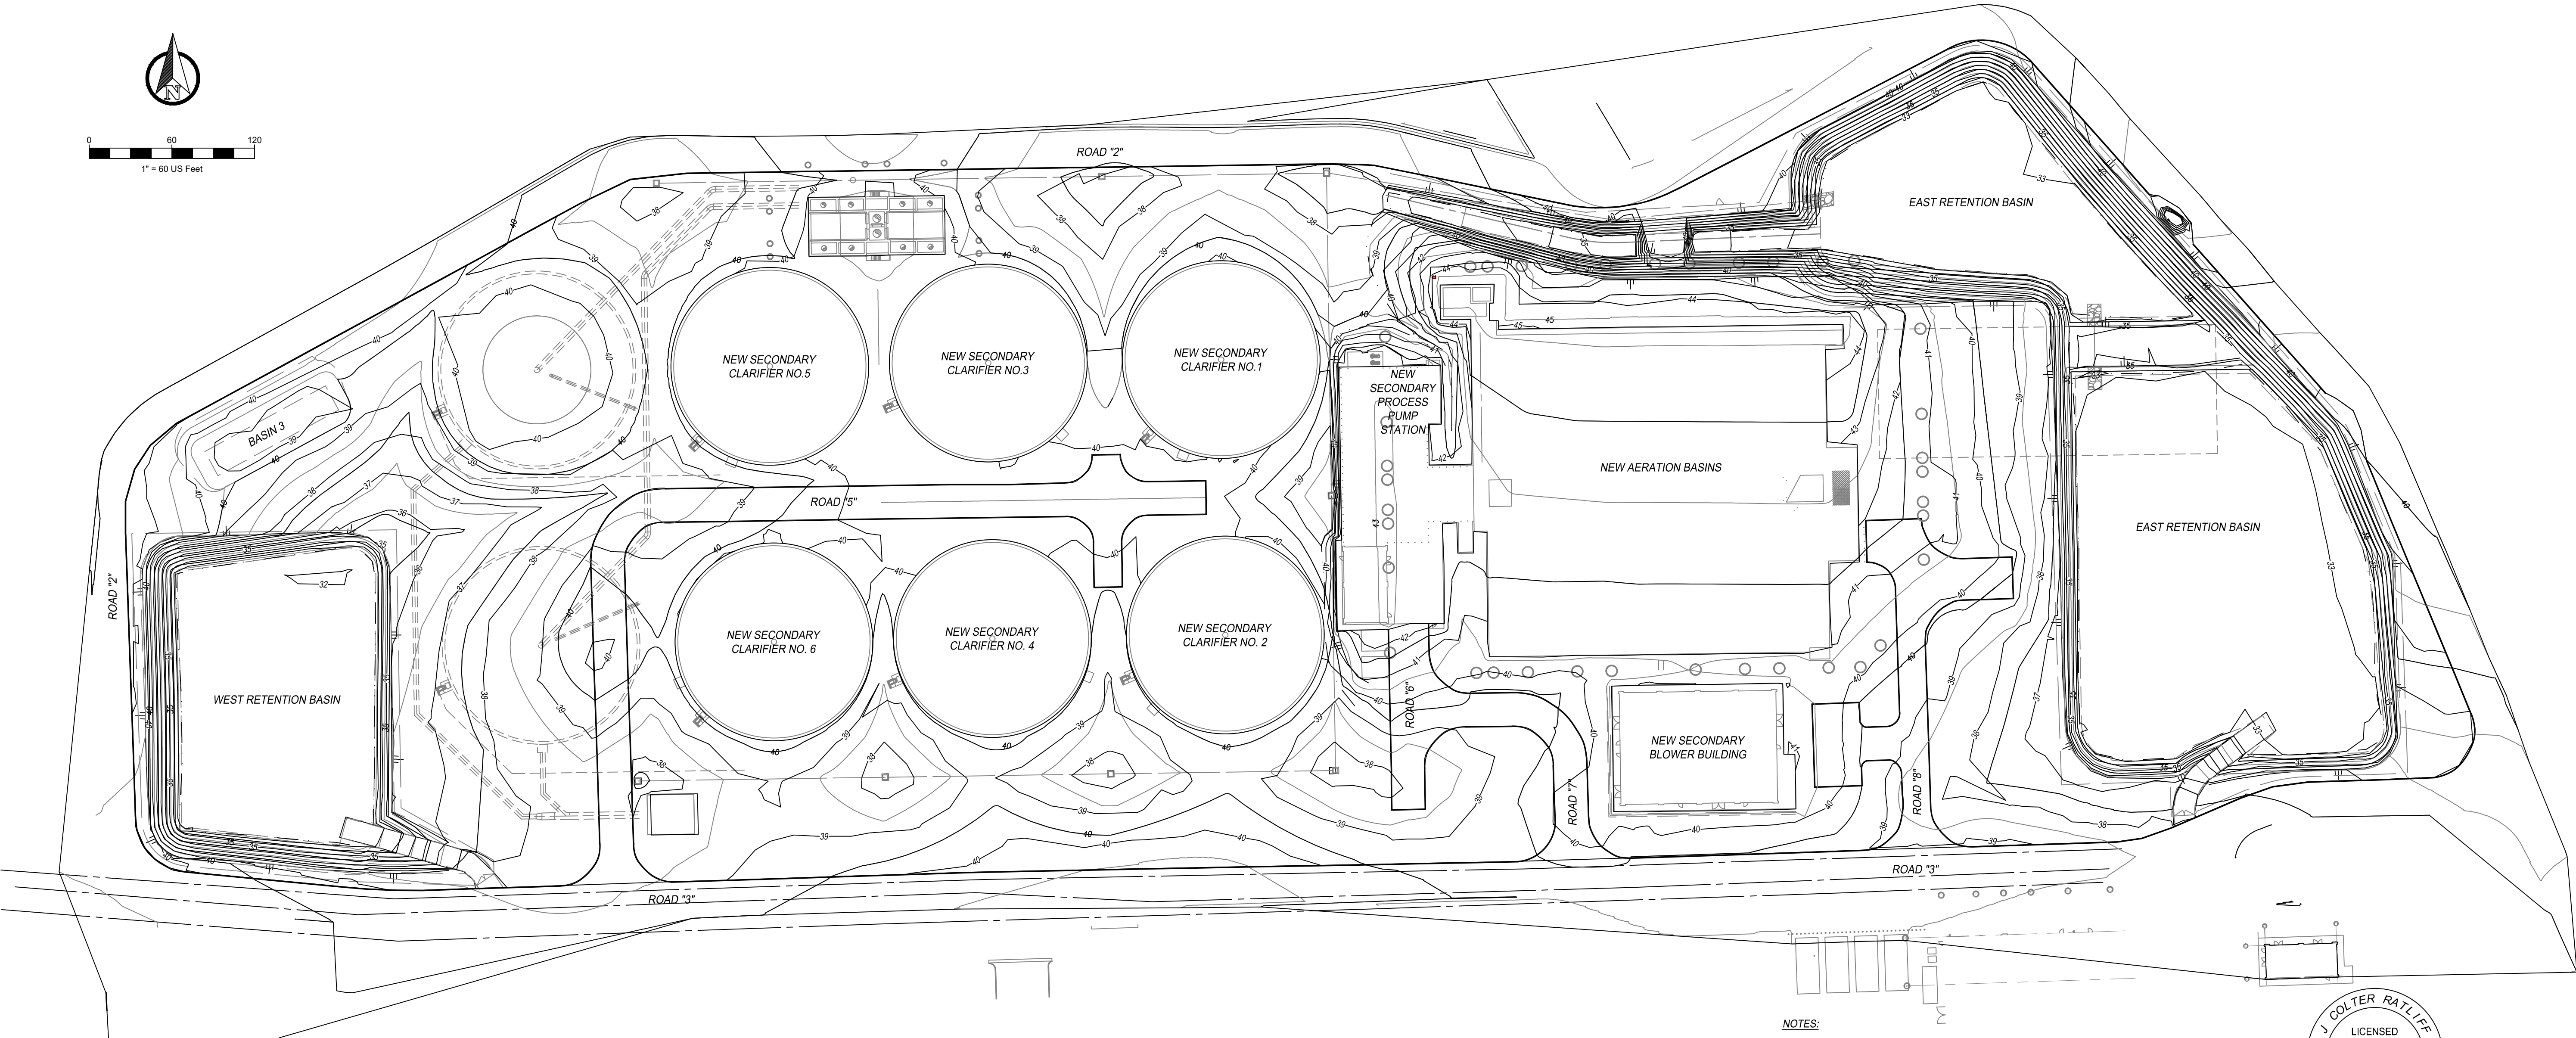

- NOTES:
1. COPIES OF THIS SURVEY WITHOUT AN ORIGINAL SIGNATURE AND SEAL IN BLUE INK ARE NOT VALID. ANY ALTERATION OF THIS SURVEY, IN WHOLE OR PART, WITHOUT PRIOR WRITTEN PERMISSION OF TICE ENGINEERING, INC. IS PROHIBITED.
 2. THIS SURVEY DOES NOT SHOW ANY UNDERGROUND UTILITIES. THEY MAY BE ADDED IF A UTILITY LOCATE IS PERFORMED.
 3. ITEMS SHOWN IN THE BACKGROUND IS THE GENERAL GRADING PLAN PRODUCED BY WASTEWATER ENGINEERING AND CONSTRUCTION DIVISION, DEPARTMENT OF ENVIRONMENTAL SERVICES OF THE CITY AND COUNTY OF HONOLULU, HAWAII AND IS SHOWN FOR COMPARISON.
 4. ALL ELEVATIONS SHOWN HEREON ARE REFERENCED FROM THE LOCAL SITE CONTROL PROVIDED IN THE PROJECT SCOPE INFORMATION.

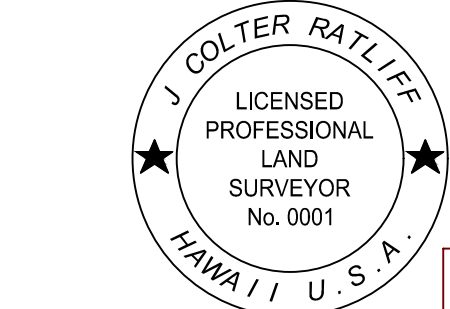

J. Colter Ratliff
J. Colter Ratliff, P.S.
Field Surveyed August 20, 2025



HAWAII
SURVEYING
FOR EXCELLENCE IN SERVICE

1888 Kalanianaʻolaha Avenue - Suite C312
Honolulu, Hawaii 96815
PHONE: 808-761-0223
EMAIL: colt@hawaiisurveying.com

PROJECT NUMBER : 1010